


- BYG. PLAN I DRUKBILDE
- KURSLADEN
- MATERIALVEDRYT + VELPÅRDISFORANSI. I 2 ETASER
- APPEND
- TRANSPORTVEJ
- GÅVEJ / FODBÆNGBÆJ
- ↔ RETNINGSPIL FOR TRANSPORT

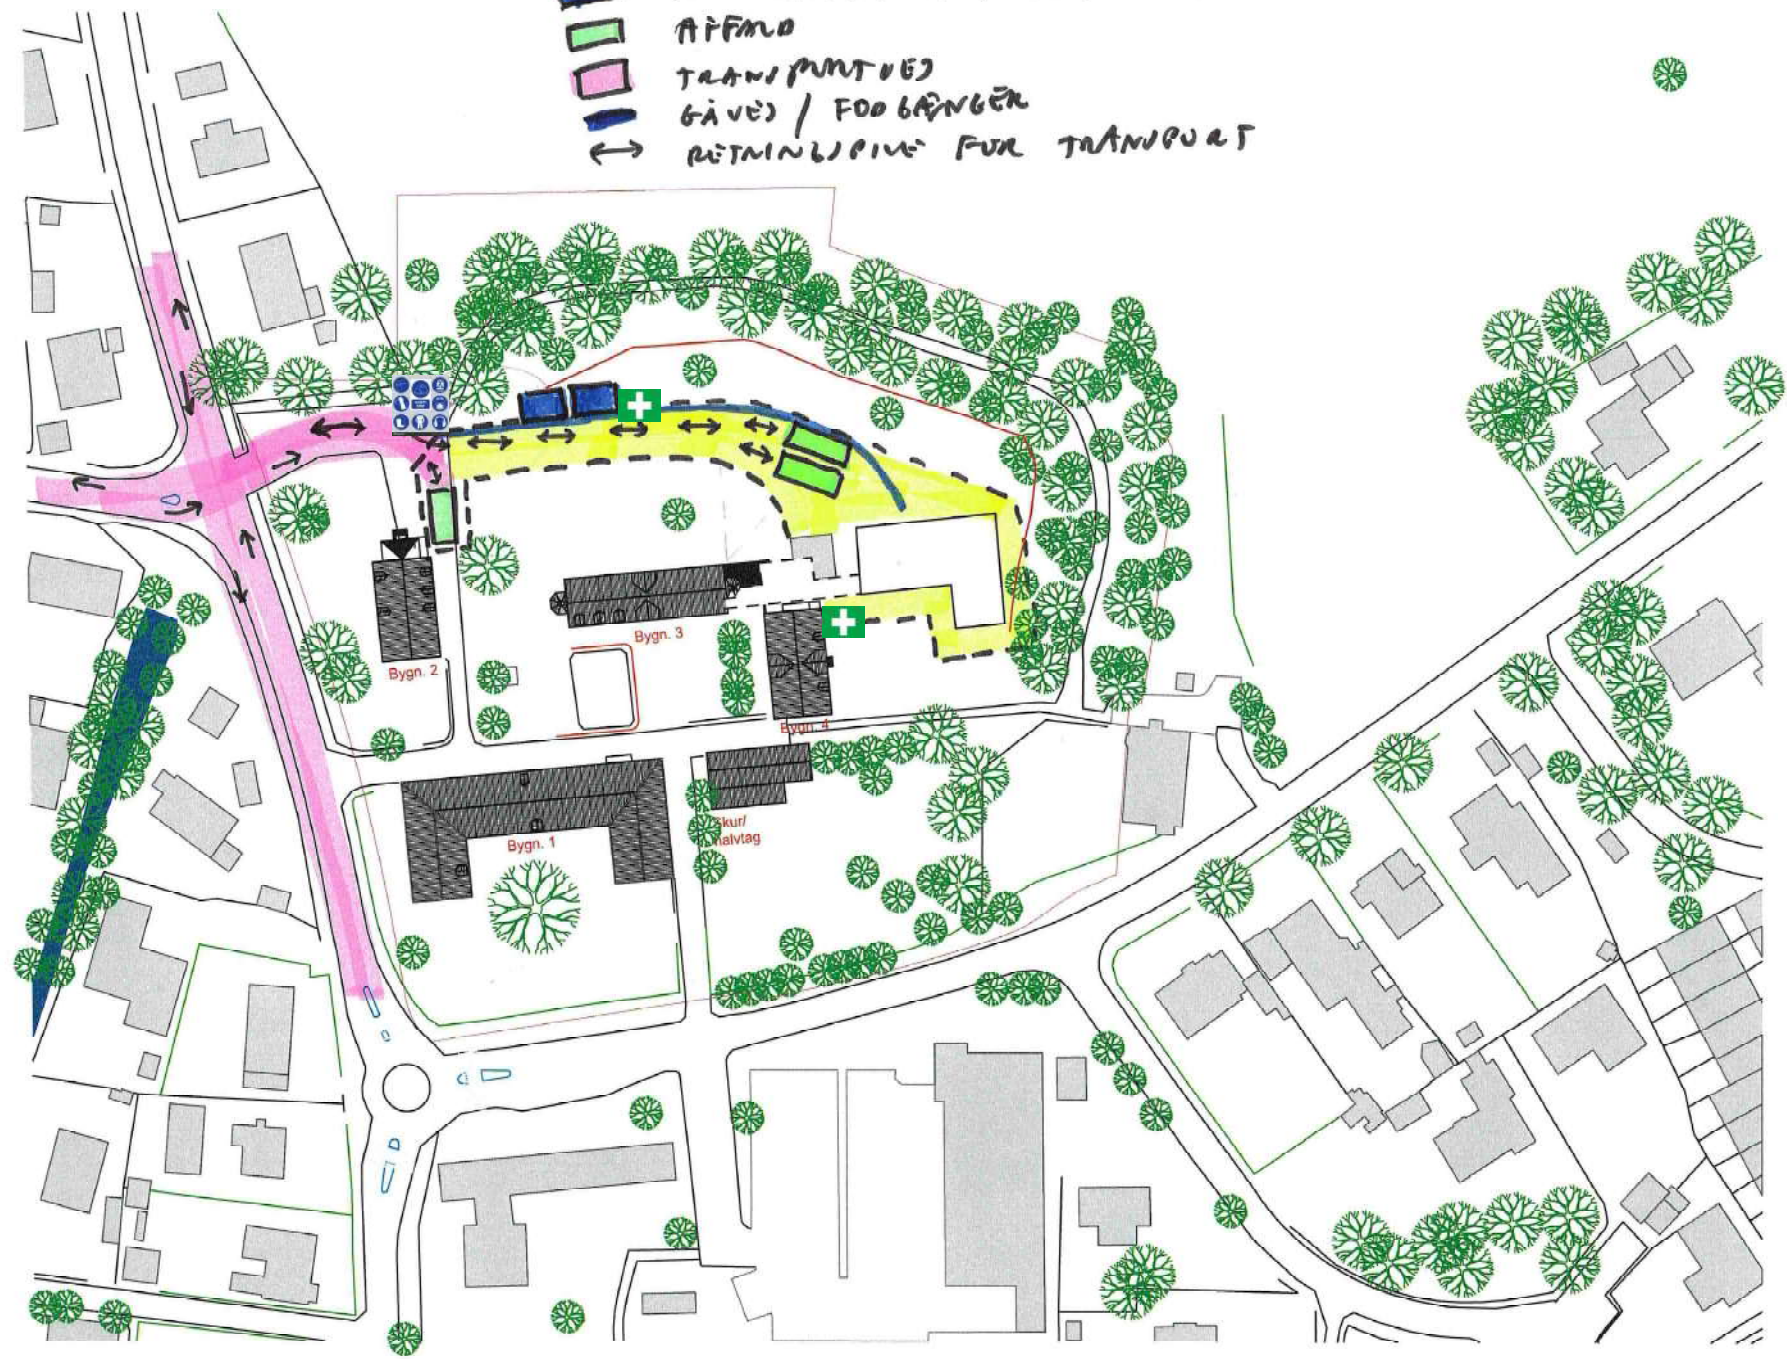

*DN*  
26-08-27

